


P.U.G. COMUNA SANMARTIN

localitatea BAILE FELIX

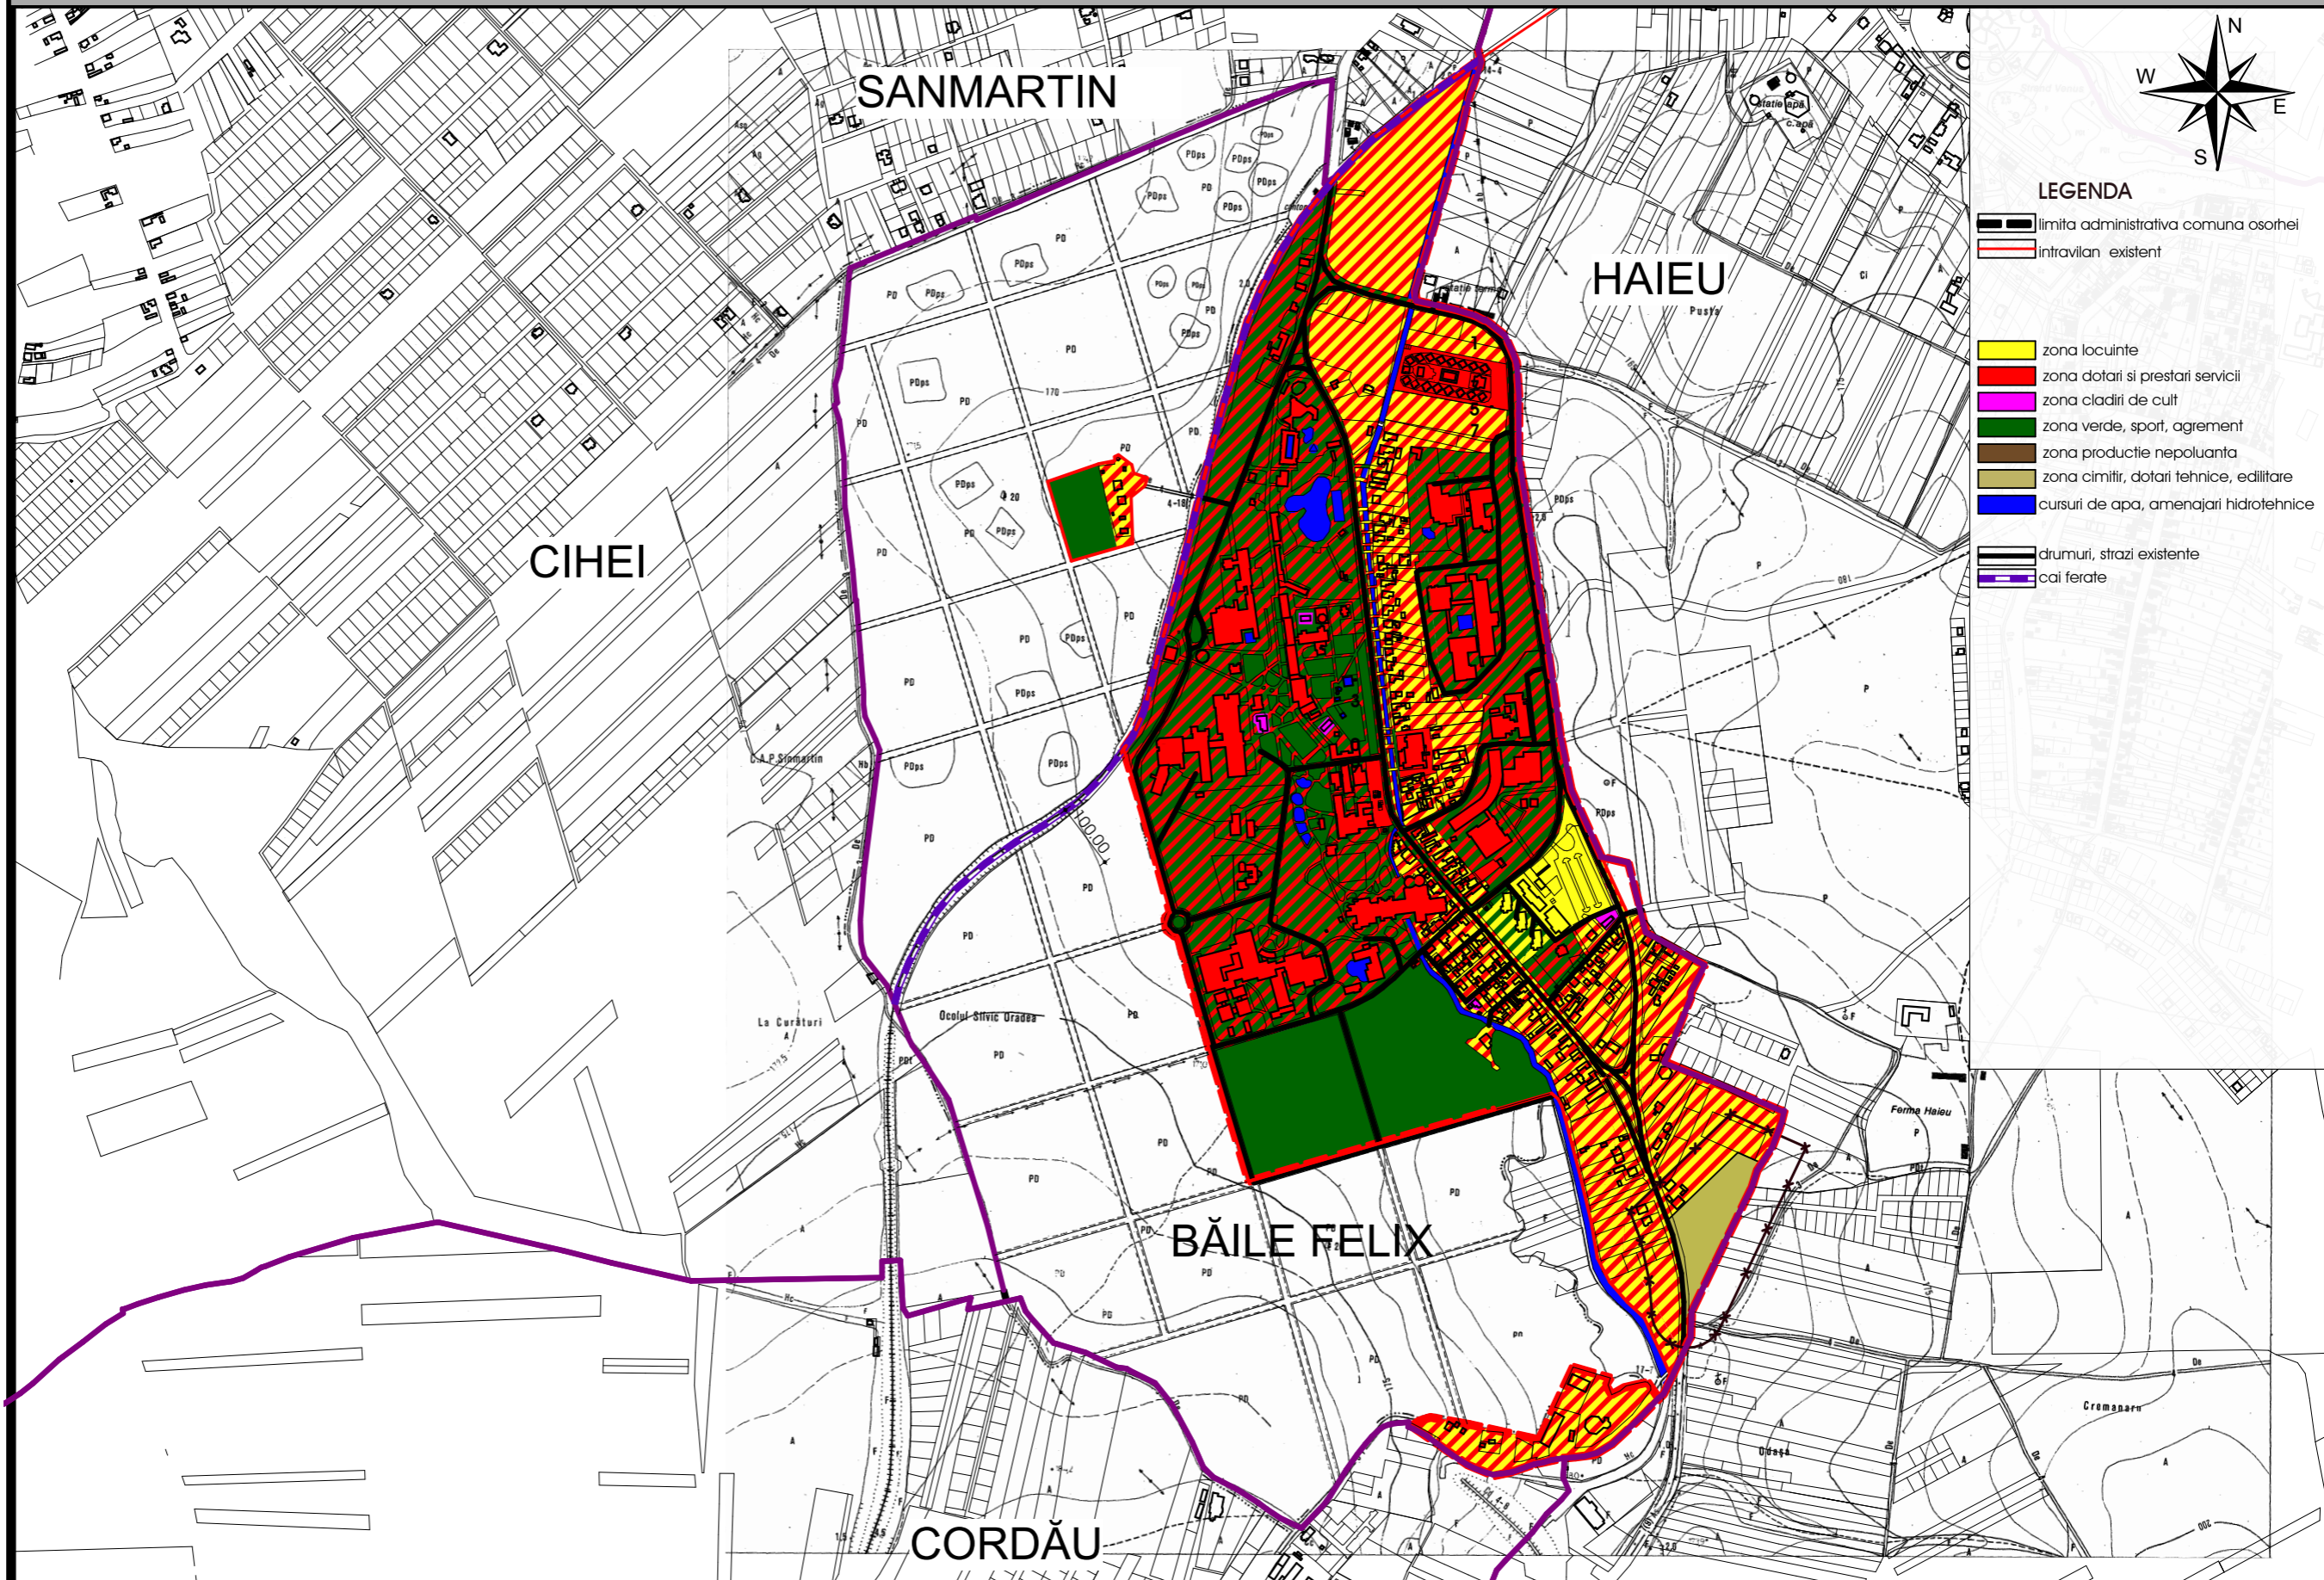

S.C. COLONNA PROIECT S.R.L. ORADEA J05/620/ 1994 P-ta Bucuresti, nr. 4/A, tel/fax 0259-428919, 0359-401471, 0721-214277		beneficiar: PRIMARIA COMUNEI SINMARTIN lucrare: PLAN URBANISTIC GENERAL localitatea: BAILE FELIX	PR. 1 2010
SEF PROIECT	arh. Dorin Letea	Sc.1:50000	CADRU EXISTENT LOCALITATEA BĂILE FELIX
PROIECTAT	arh. Dorin Letea	Apr. 2010	
INTOCMIT	arh. Dorin Letea		
			/U